



BY: T:\Traffic_Common_Share\Analysis and Design Unit\Design Projects\2021 Designs\Roland Ave and W 40th St\Design\Dgn\pM-0001_Roland_Aerial.dgn

REVISIONS			
NO.	DESCRIPTION	DATE.	BY

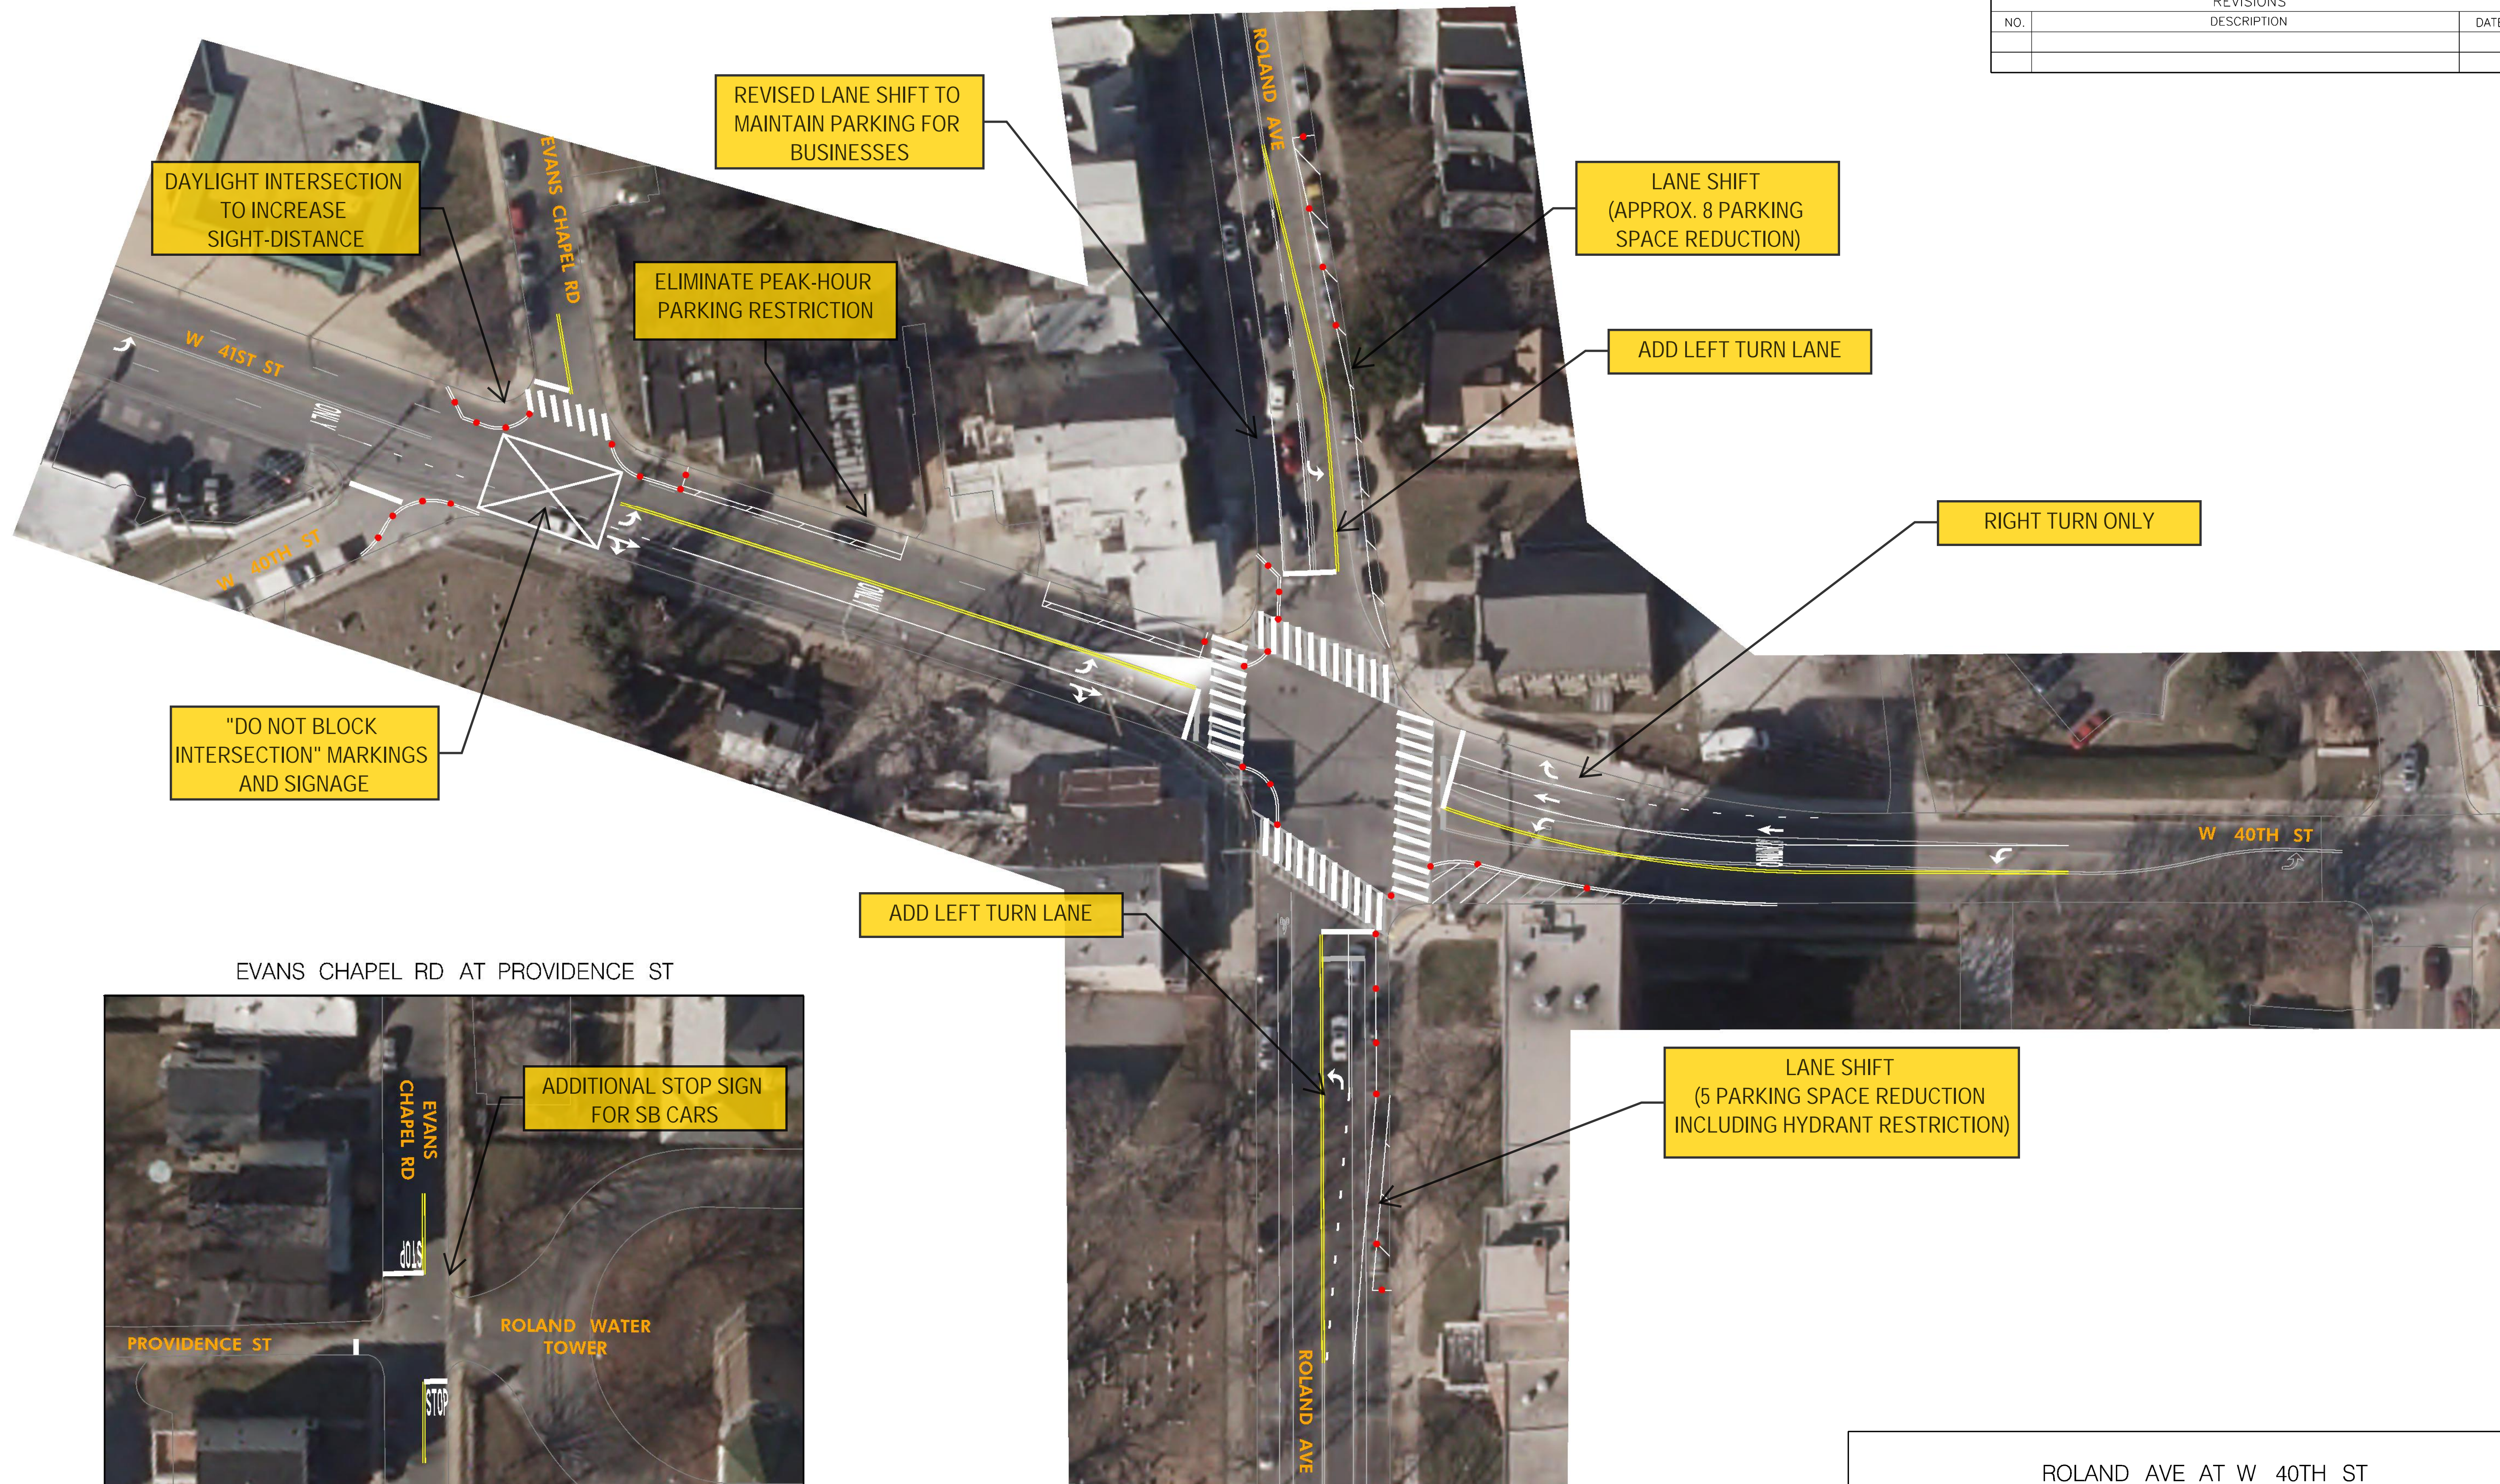

EVANS CHAPEL RD AT PROVIDENCE ST

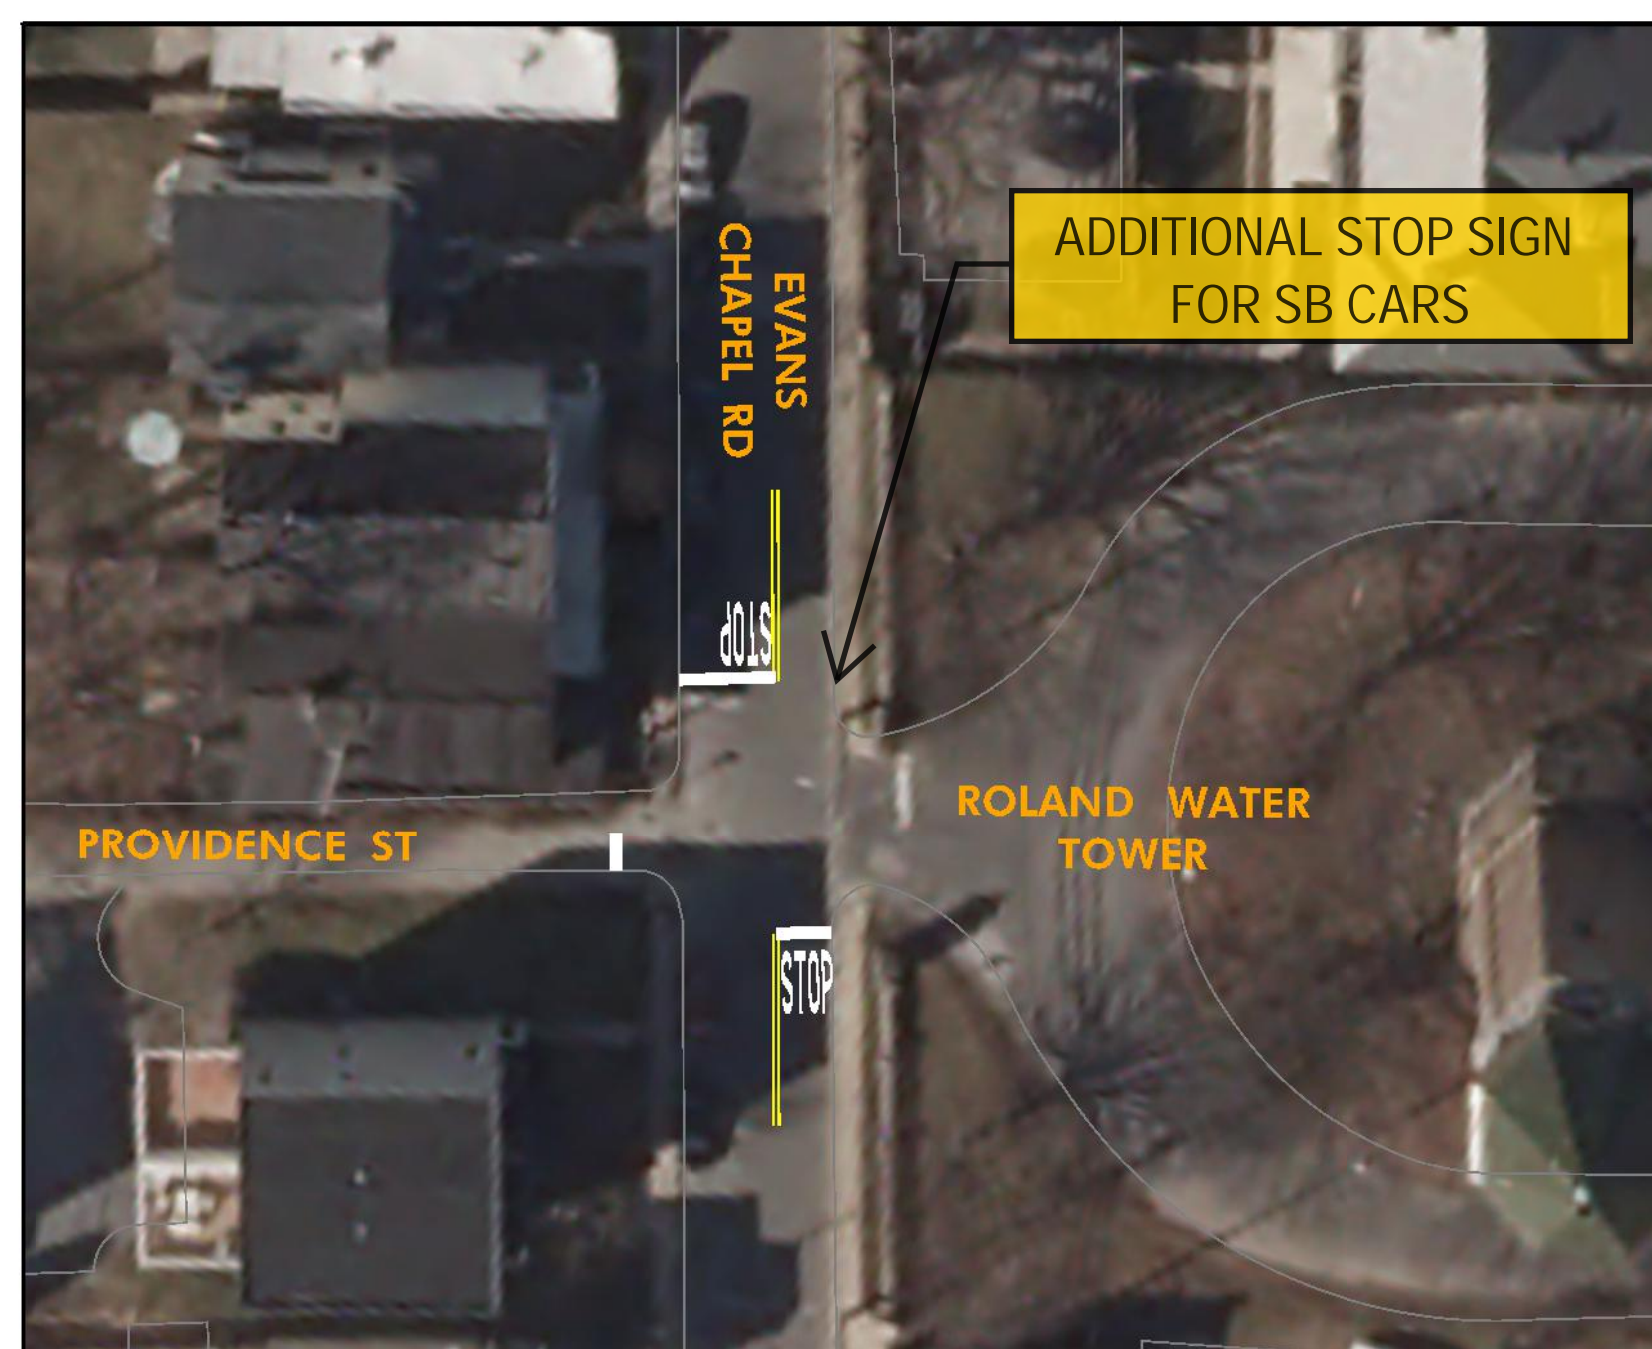

LEGEND:	
●	PROPOSED FLEX POST

ROLAND AVE AT W 40TH ST CONCEPTUAL PAVEMENT MARKING PLAN				
DATE: FEB 2022	SCALE: 1" = 30'	DRN: NMK	CKD:	APPVD:
TRAFFIC DIVISION TRAFFIC ENGINEERING SECTION		BALTIMORE CITY DEPARTMENT OF TRANSPORTATION		DRAWING NO. PM-01
				SHEET 1 OF 1